




Layout Plan

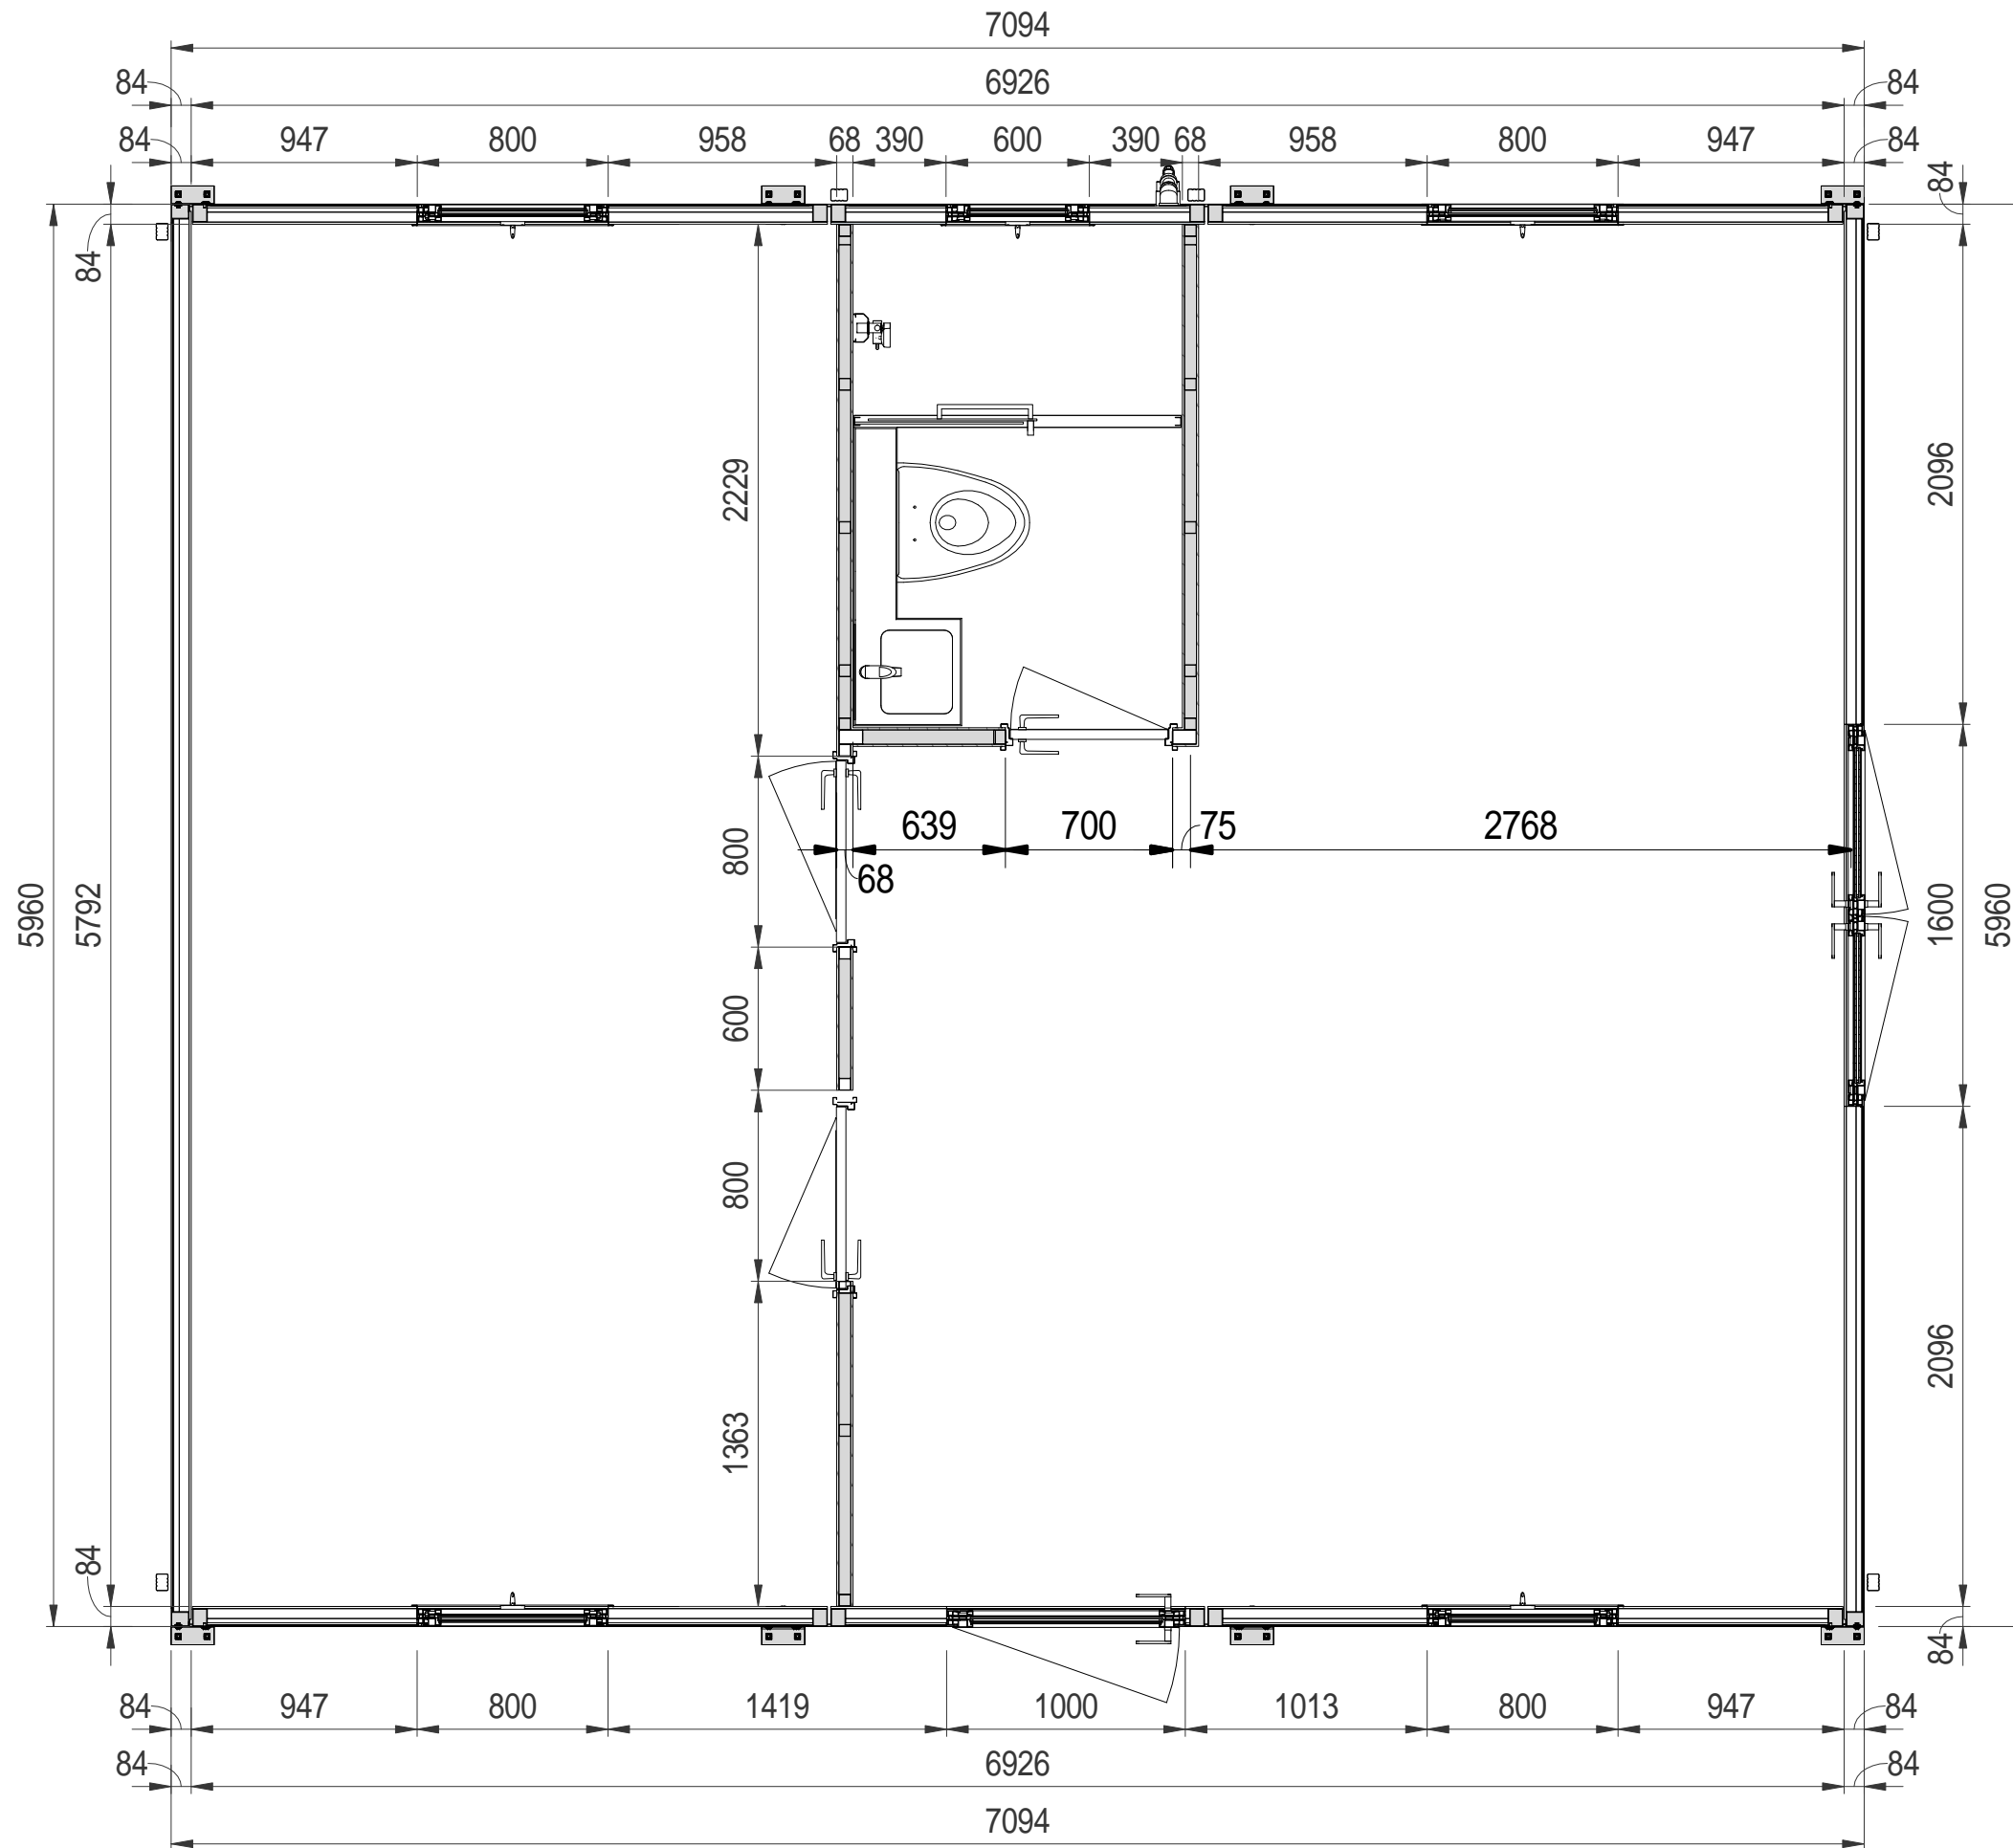


Detailed Size Plan

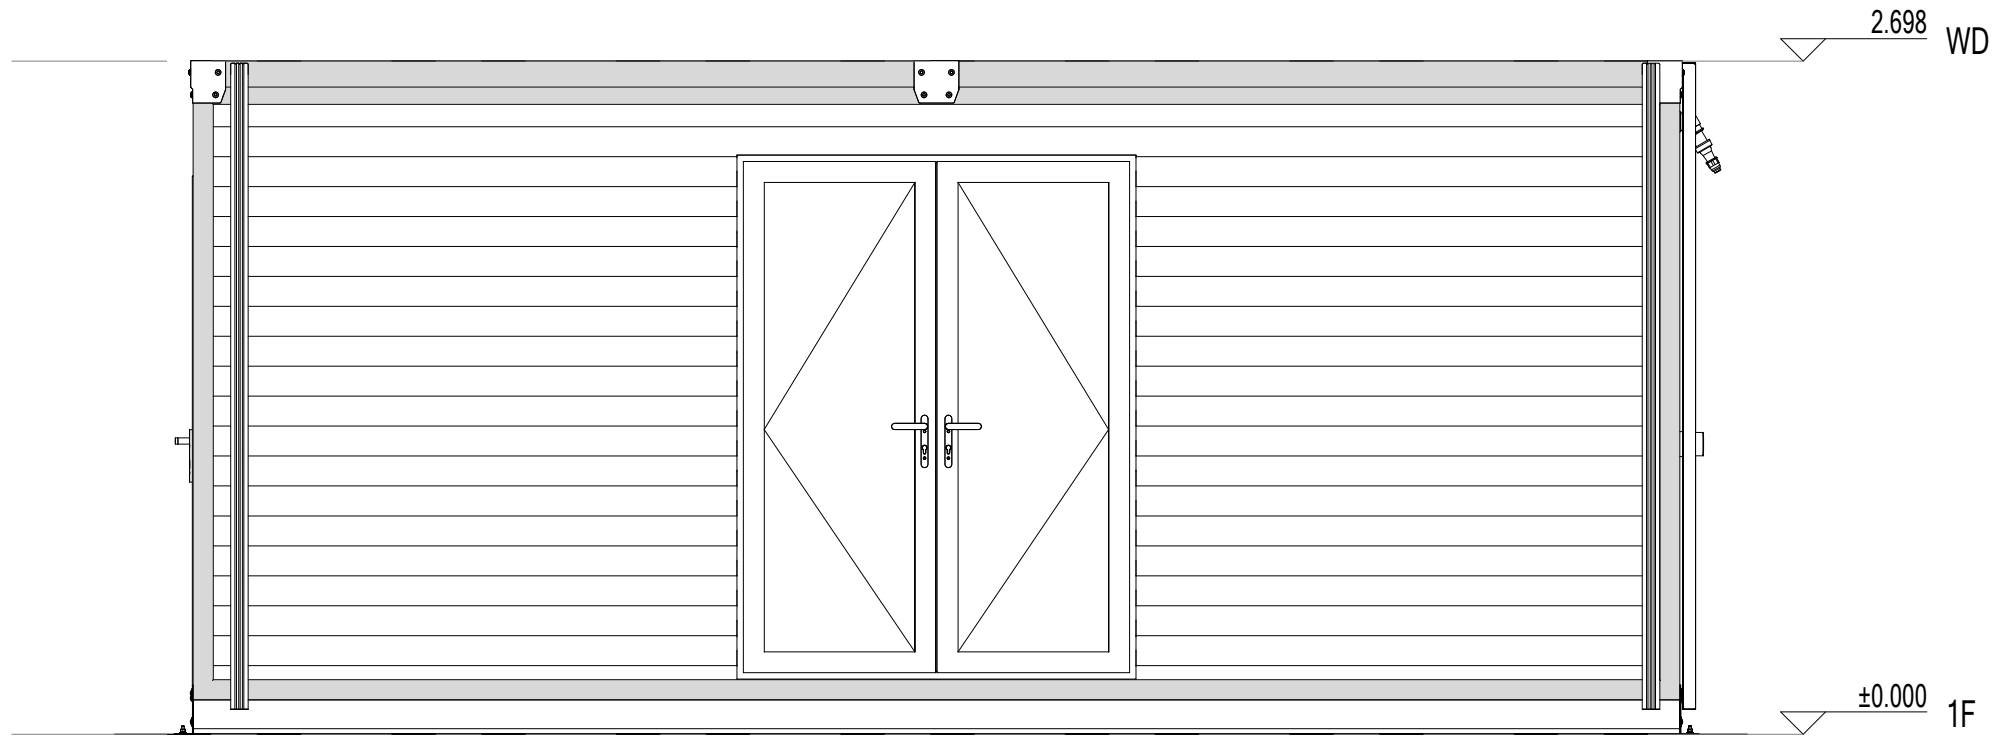


East

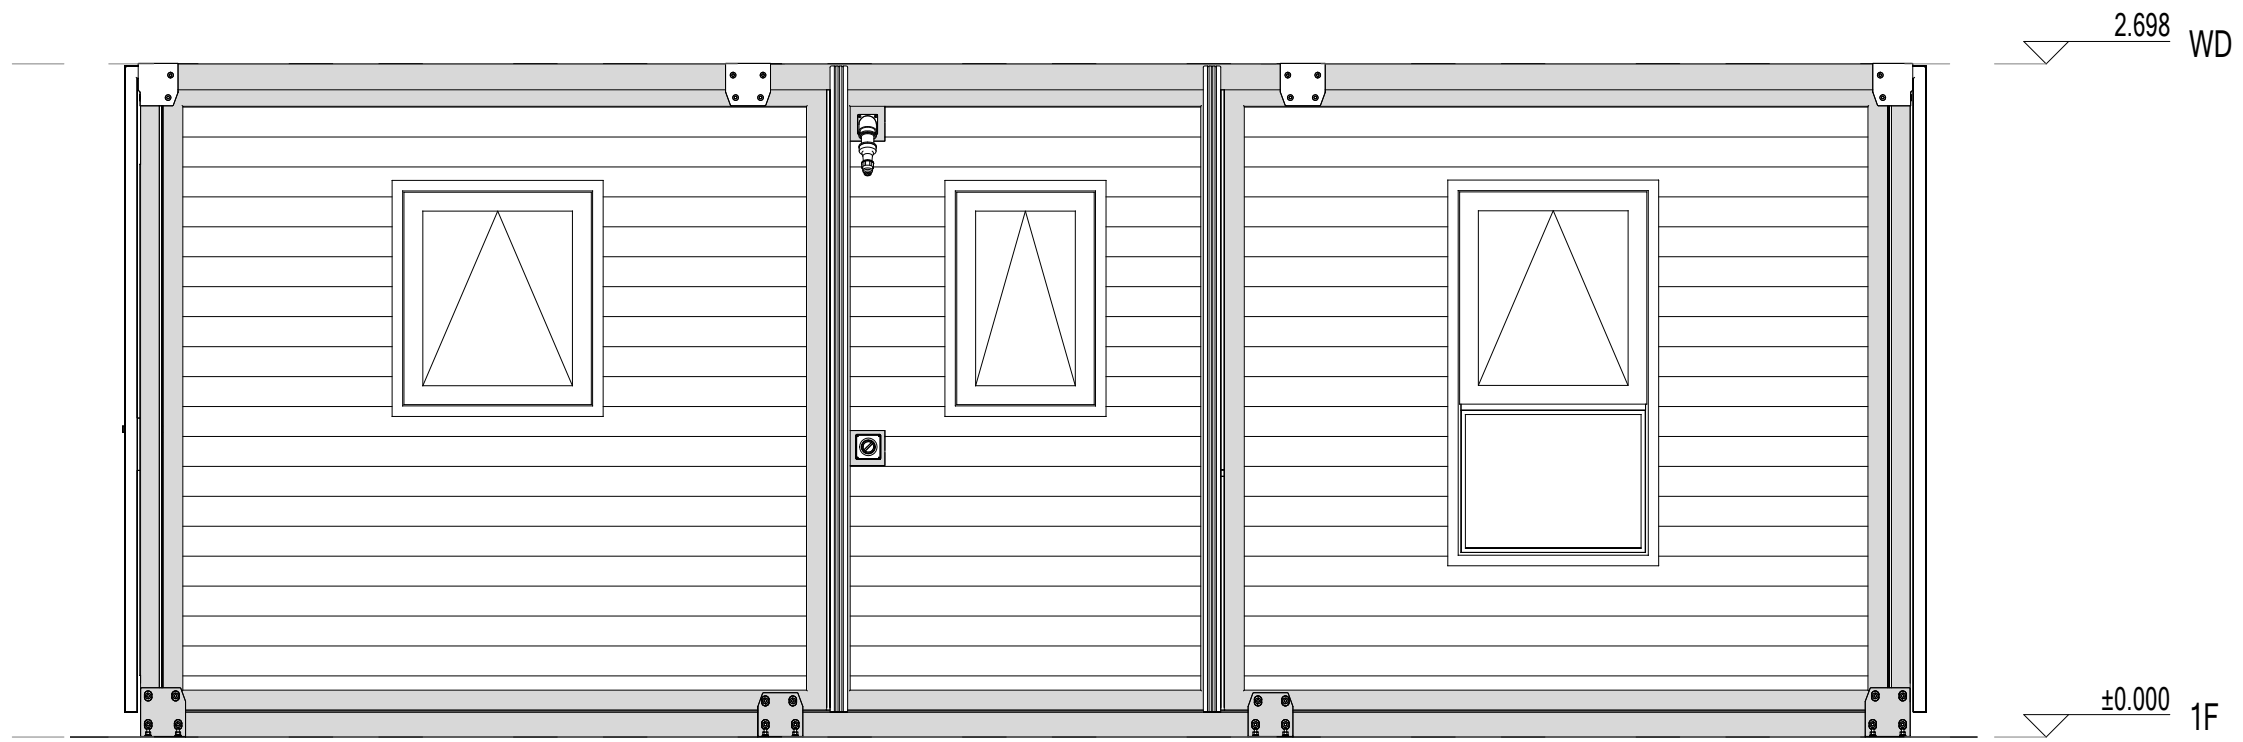


North

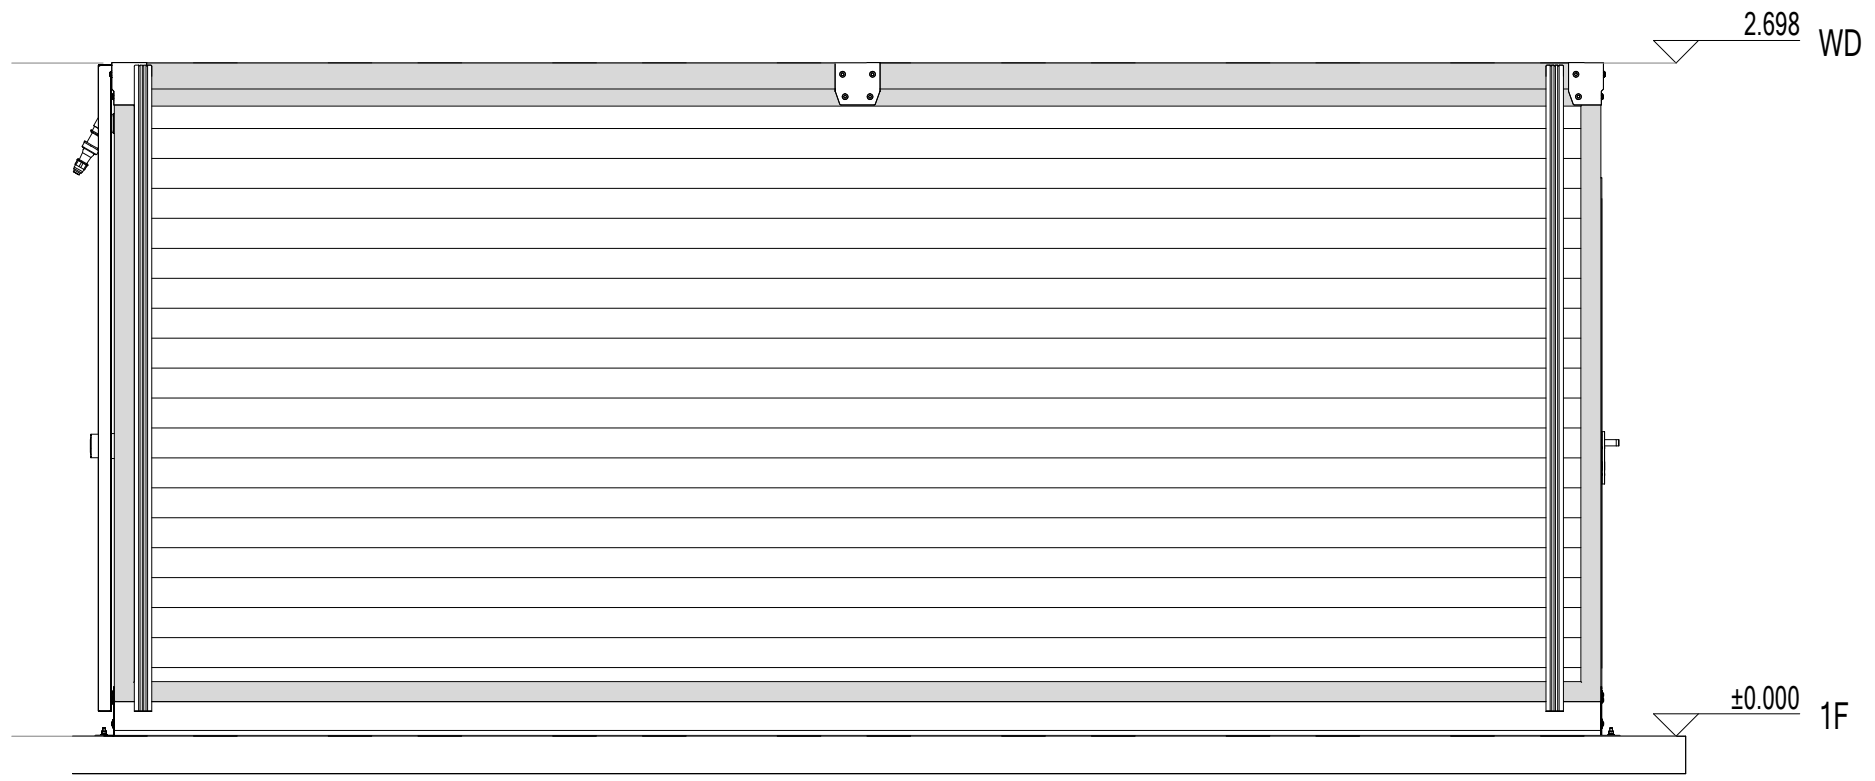


West

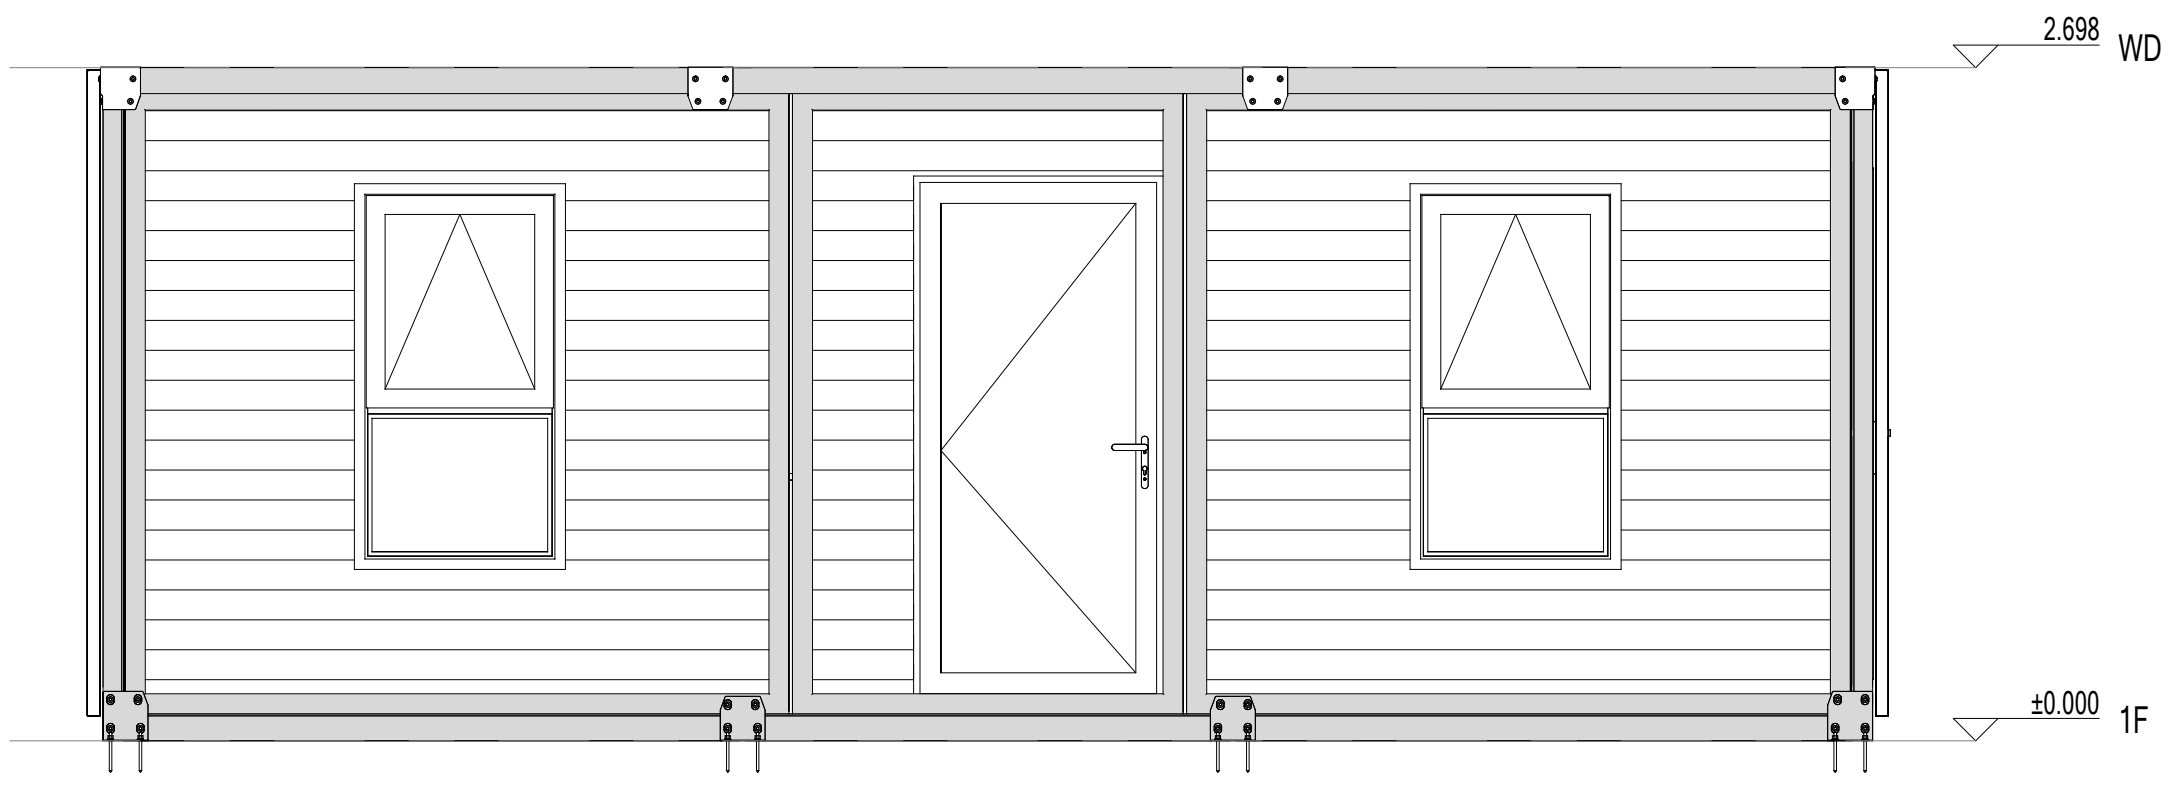



South

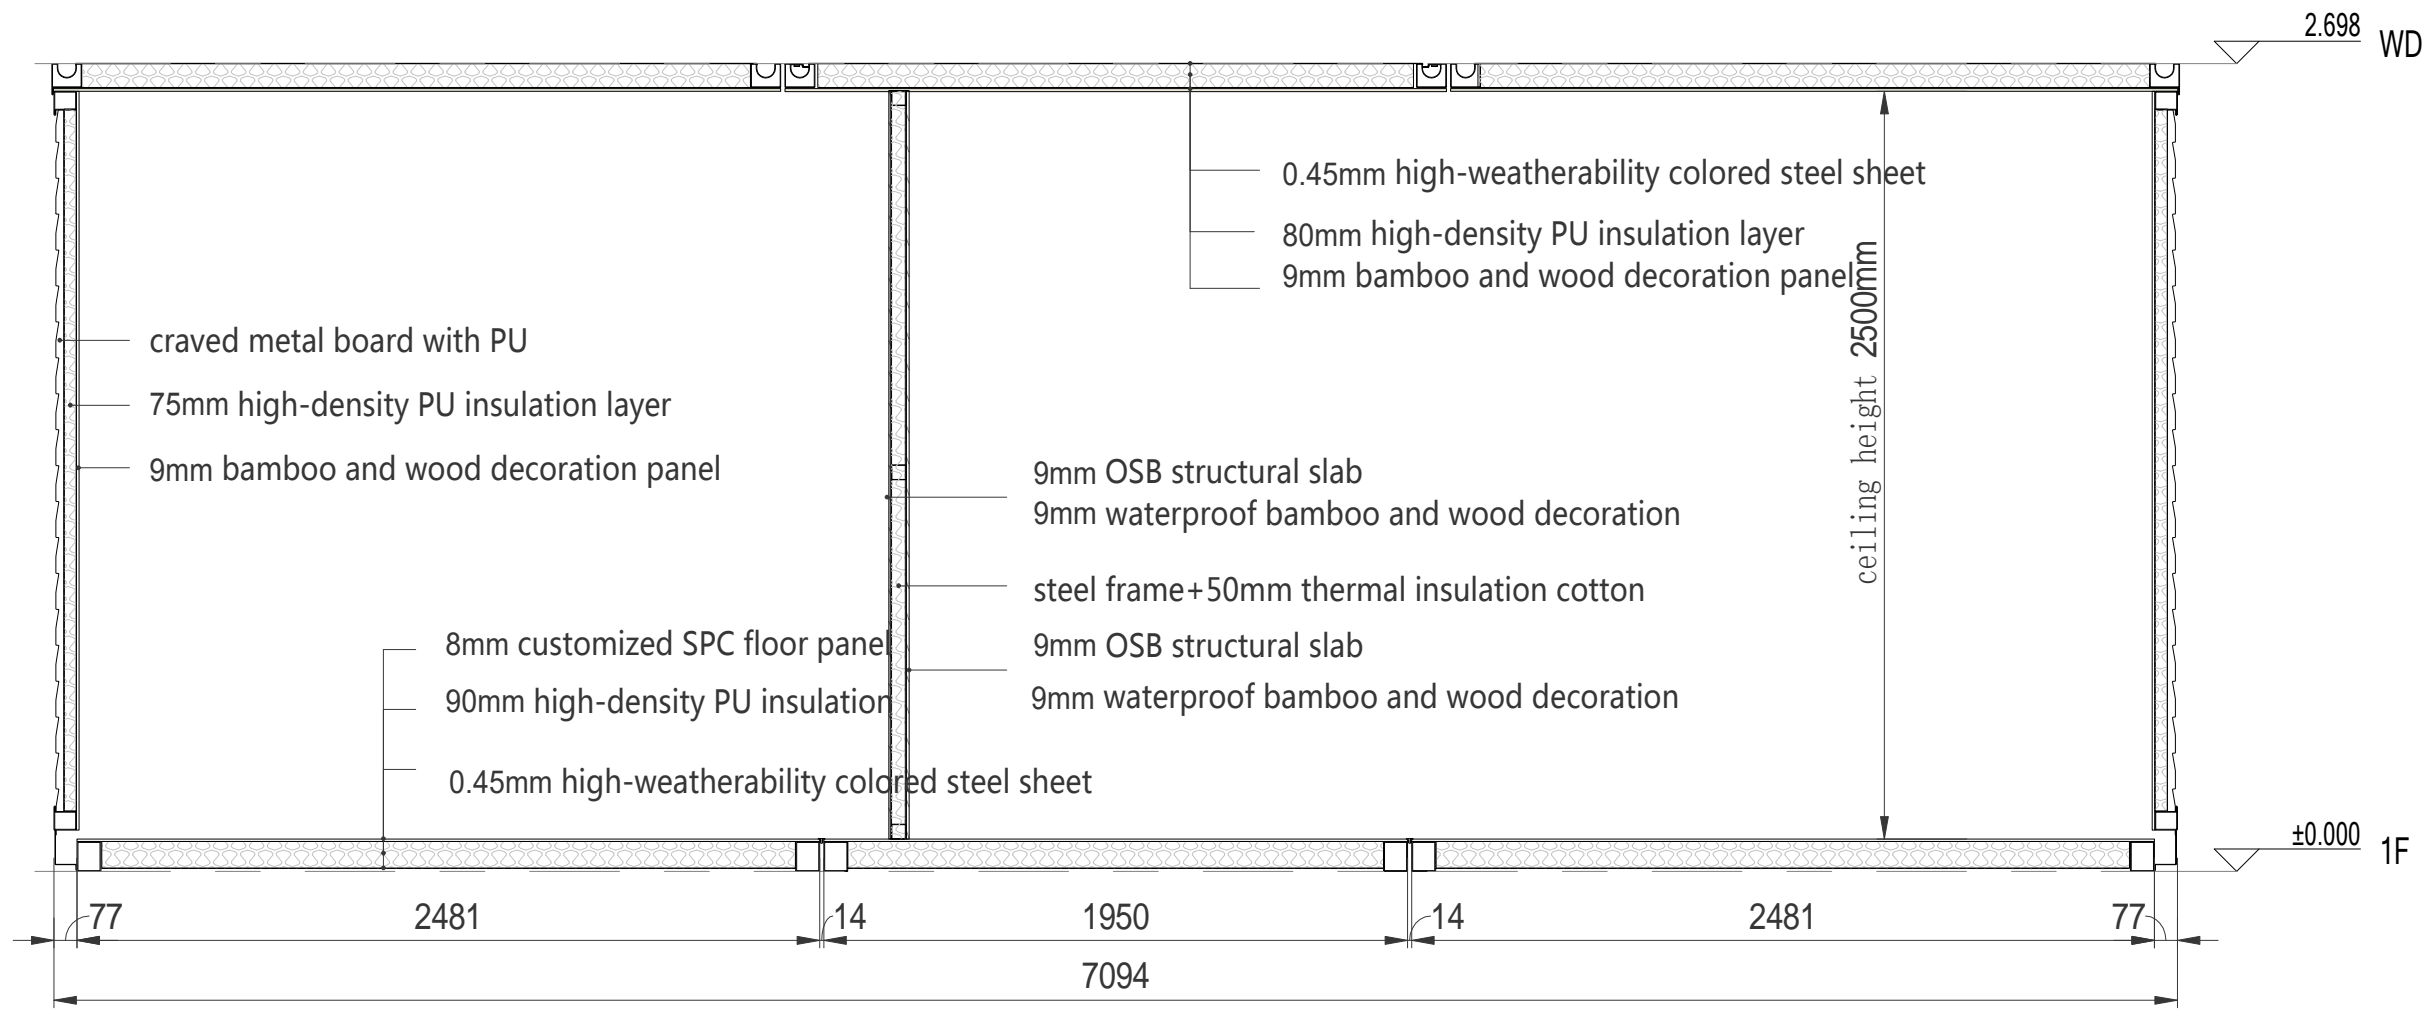

Section Plan

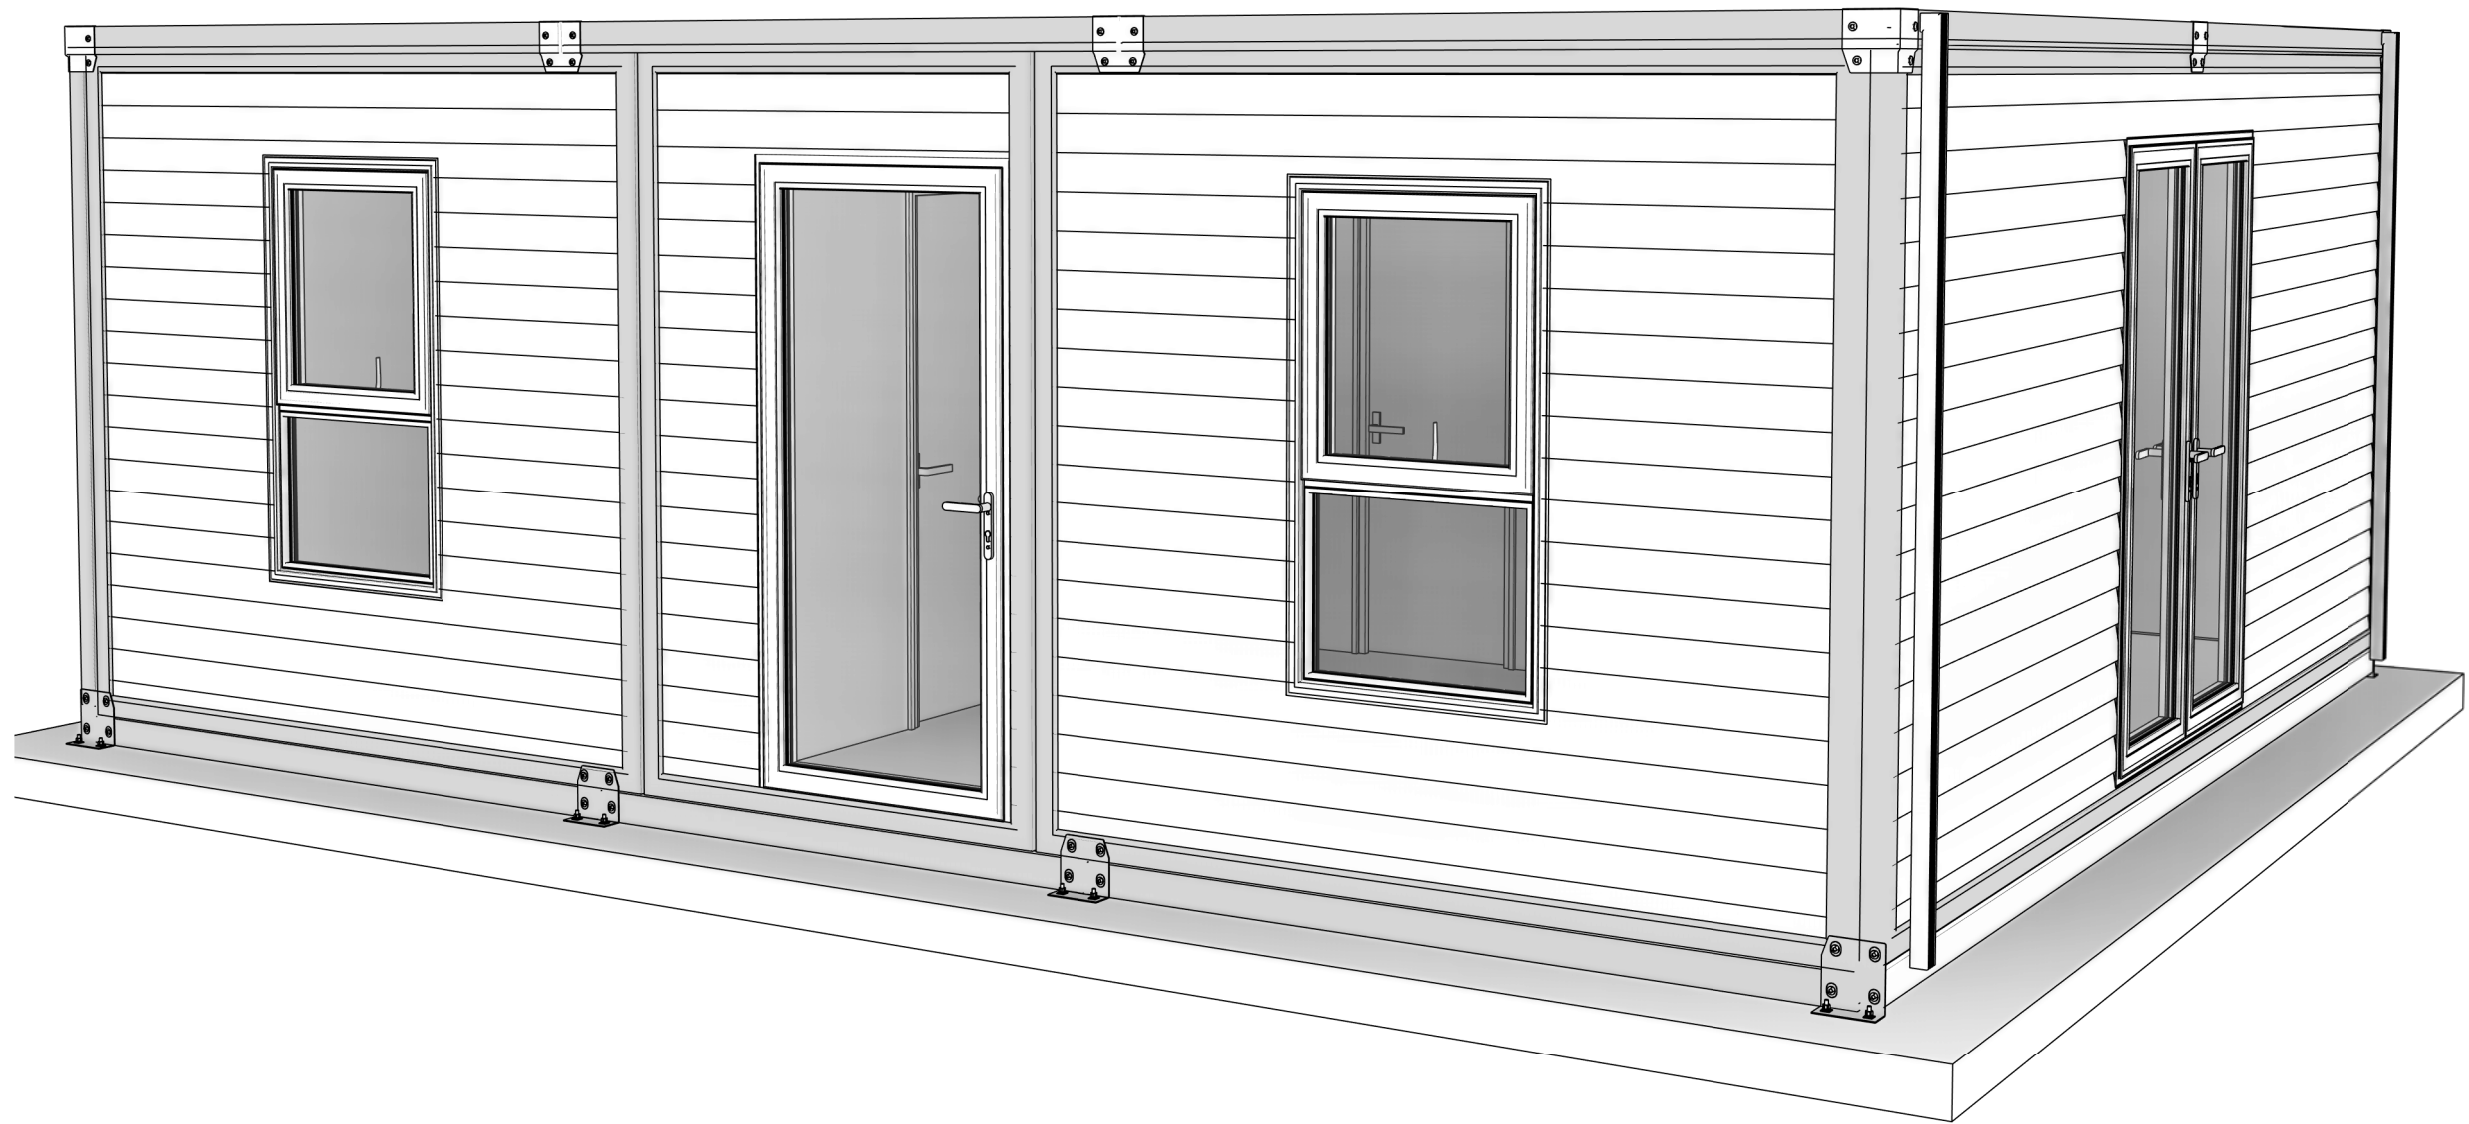

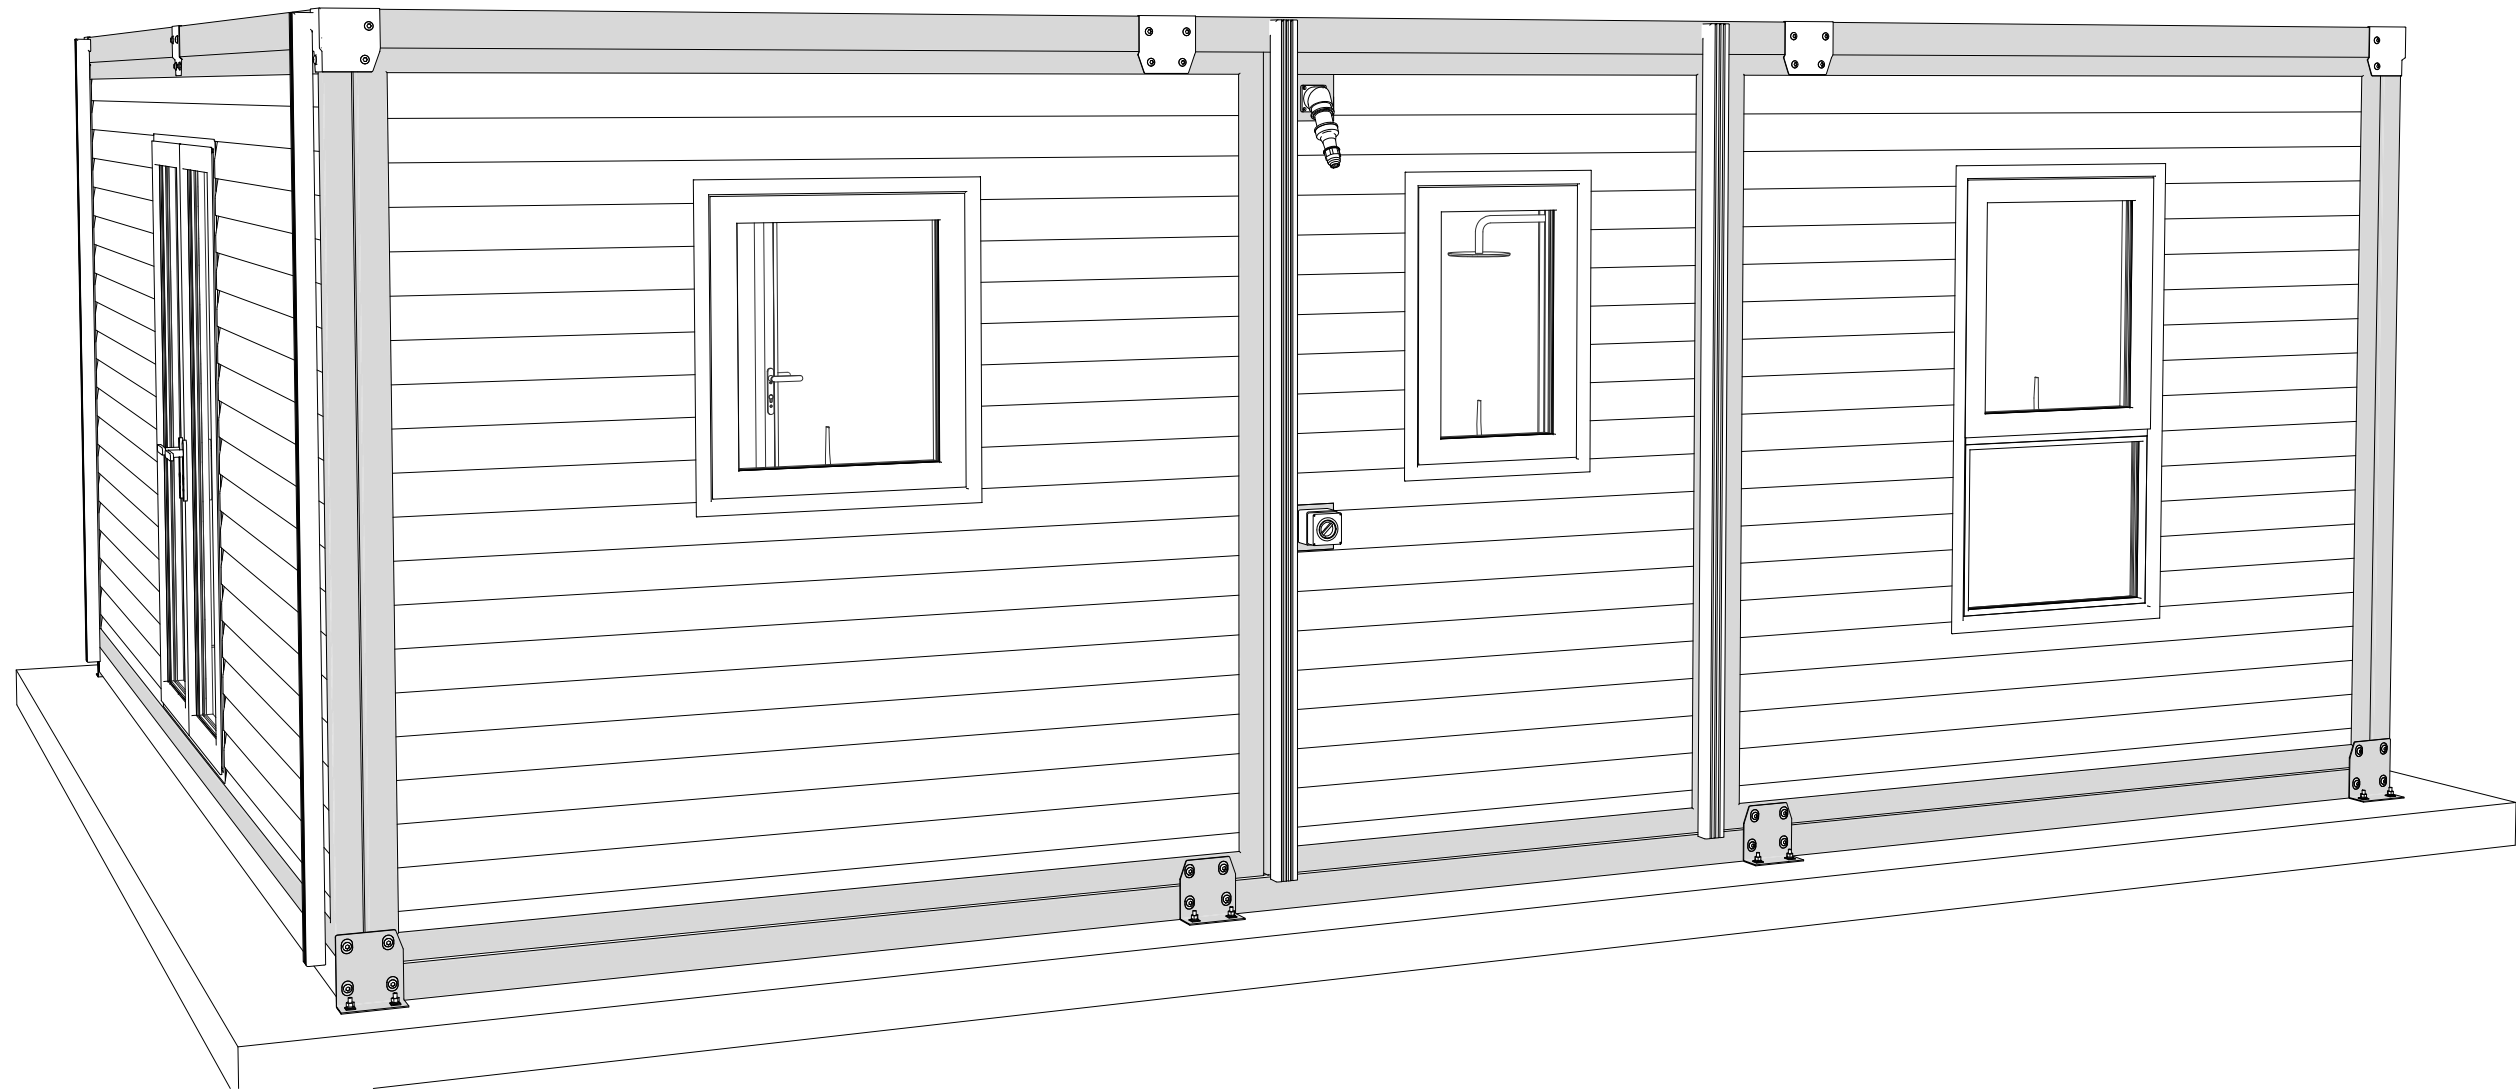


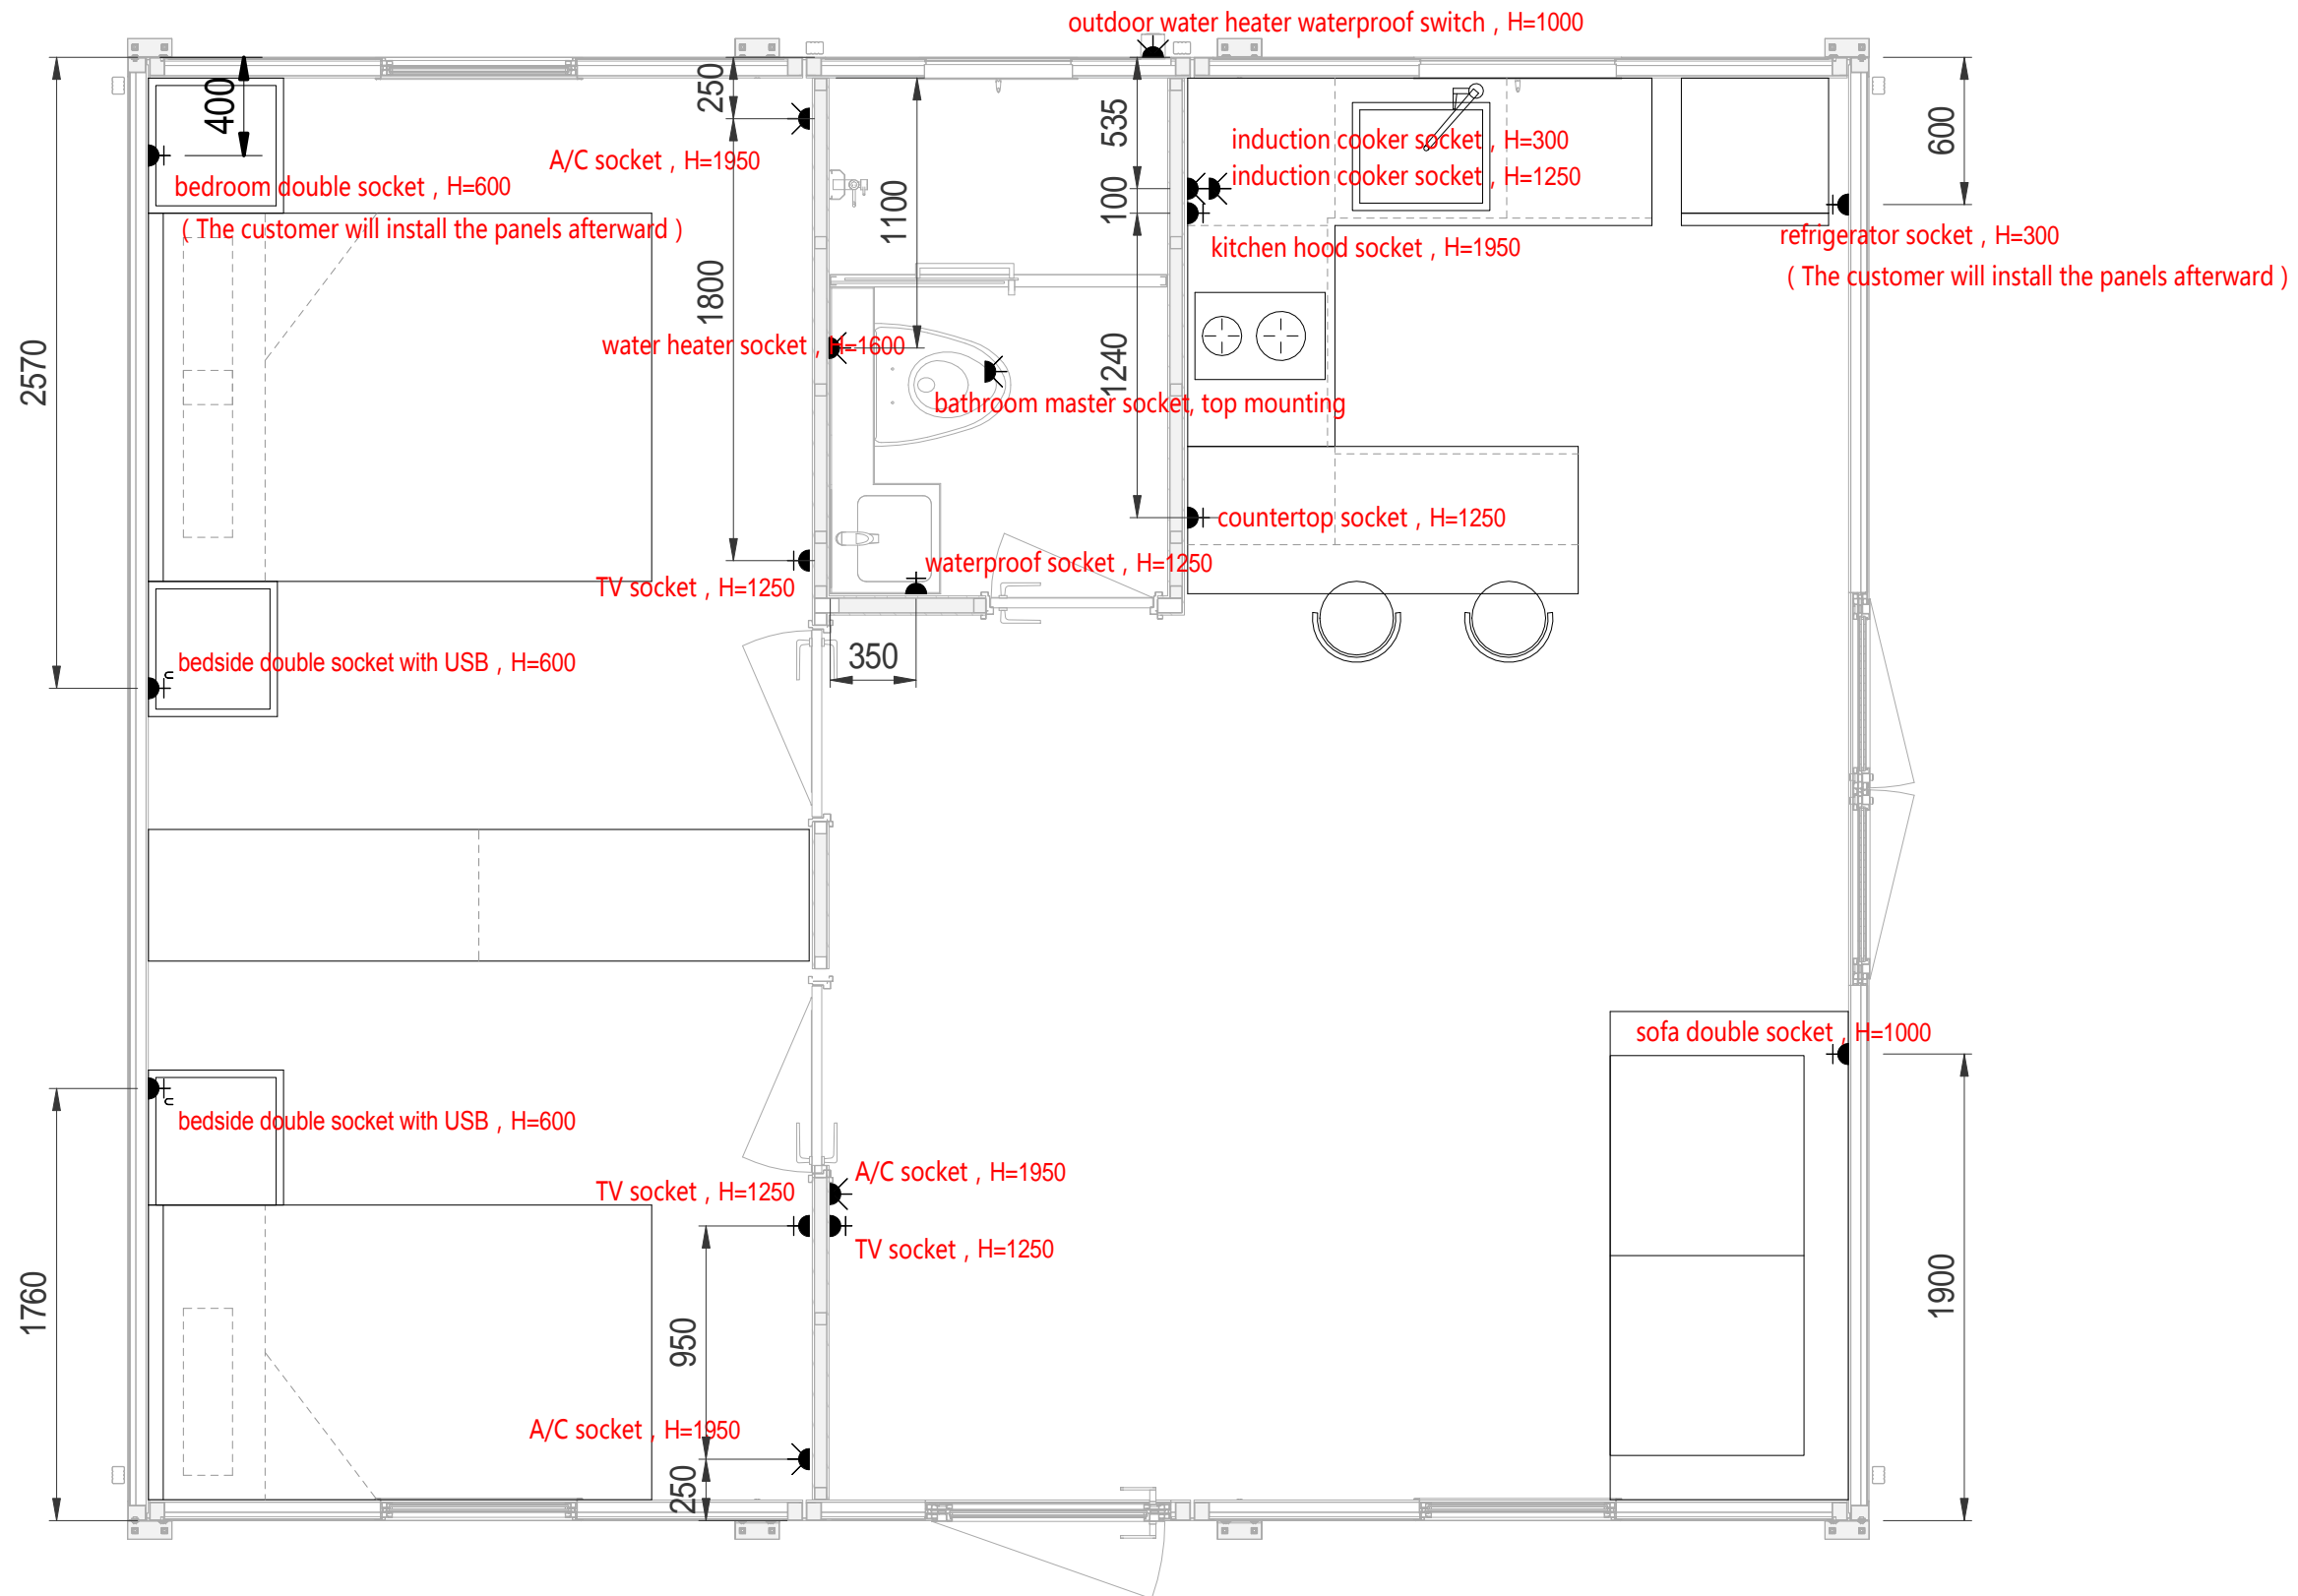

## Socket Plan

	EN/AS/GB Socket Legend	ASTM Socket Legend
	220v socket with USB	120v ASTM socket with USB
	220v socket	120v ASTM socket
	220v high-power socket	220v ASTM high-power socket


Note: the socket plan applies to ASTM/EN/AS/GB, and the socket panel needs to be replaced accordingly.

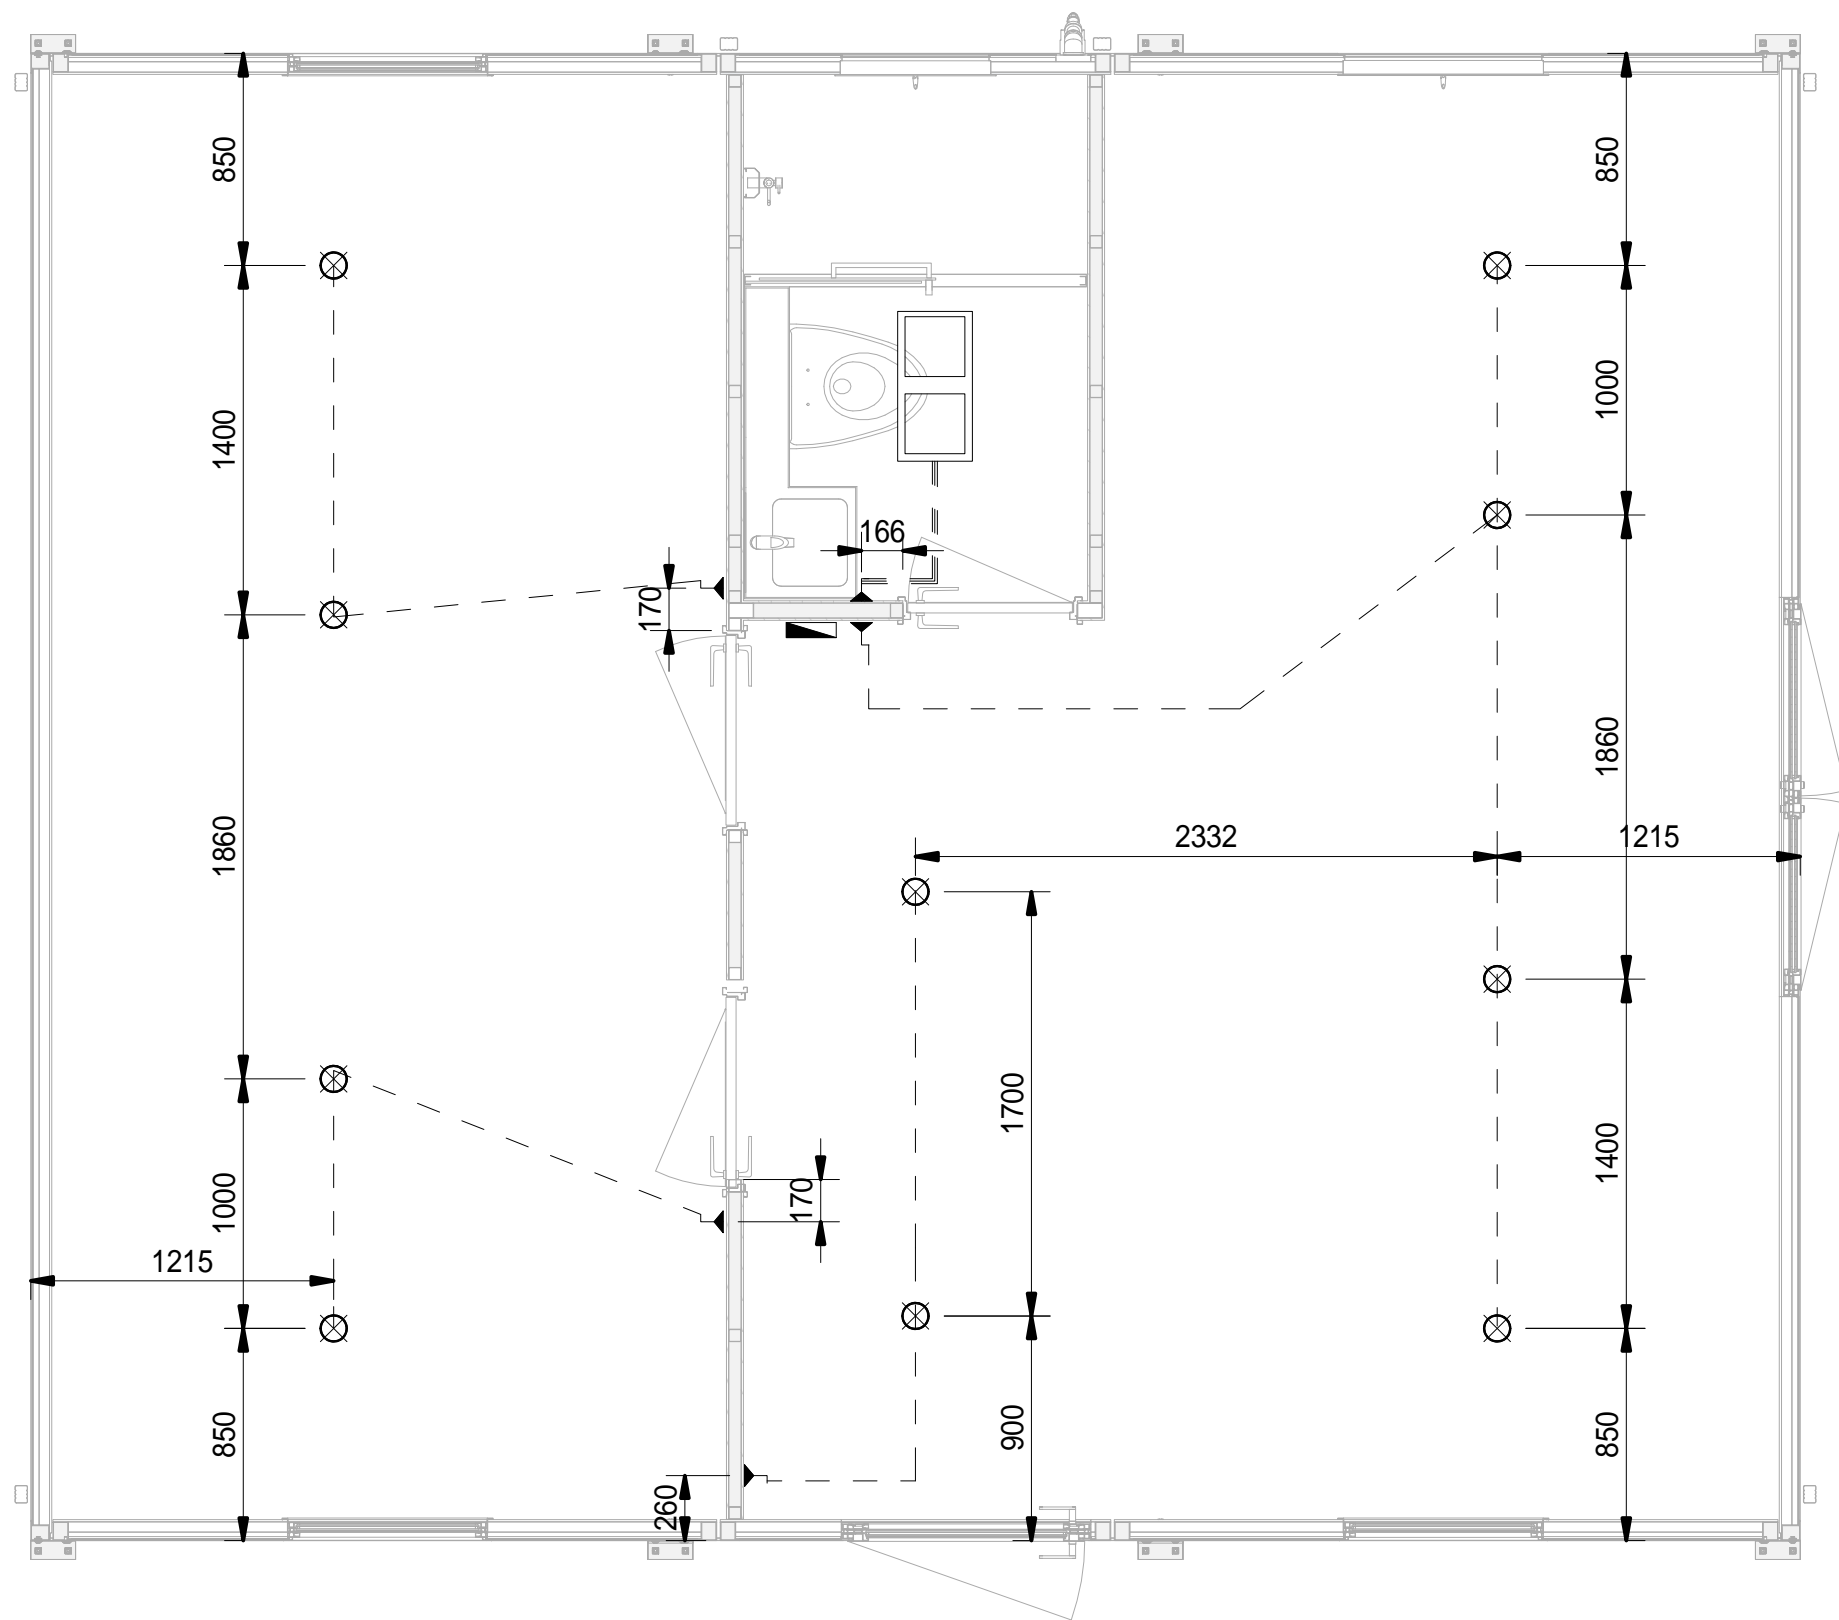


Lighting Plan

Lighting Legend


	LED Ultra-thin Downlight, 20w, White
	LED Bathroom Light, 300x300
	Single Control Switch
	Distribution Box

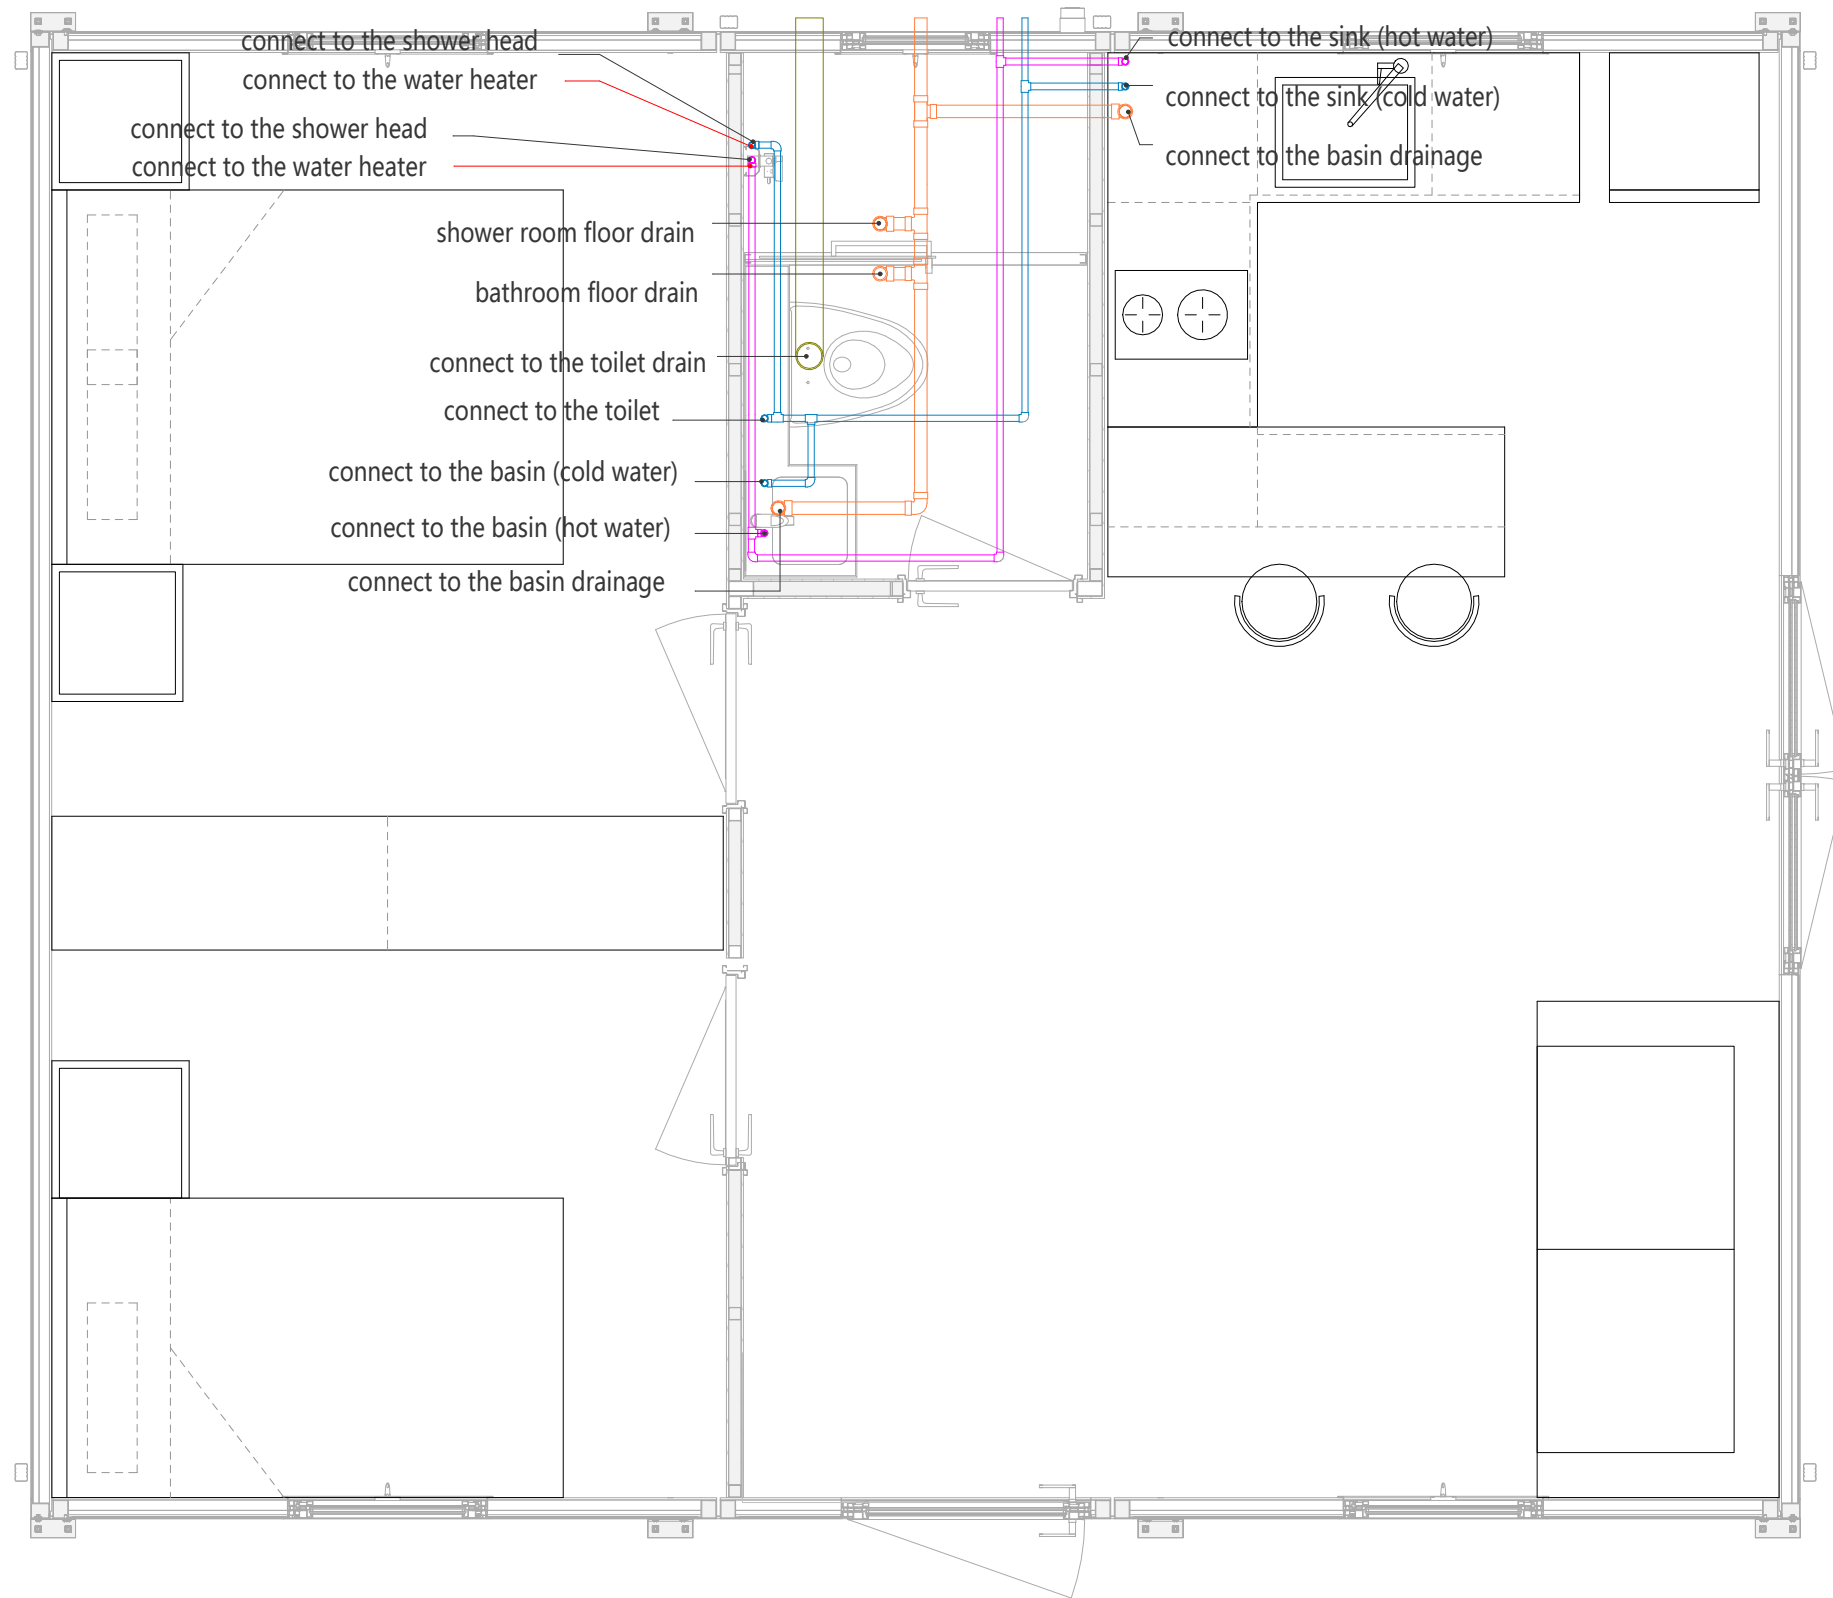


Water Supply and Drainage System Plan

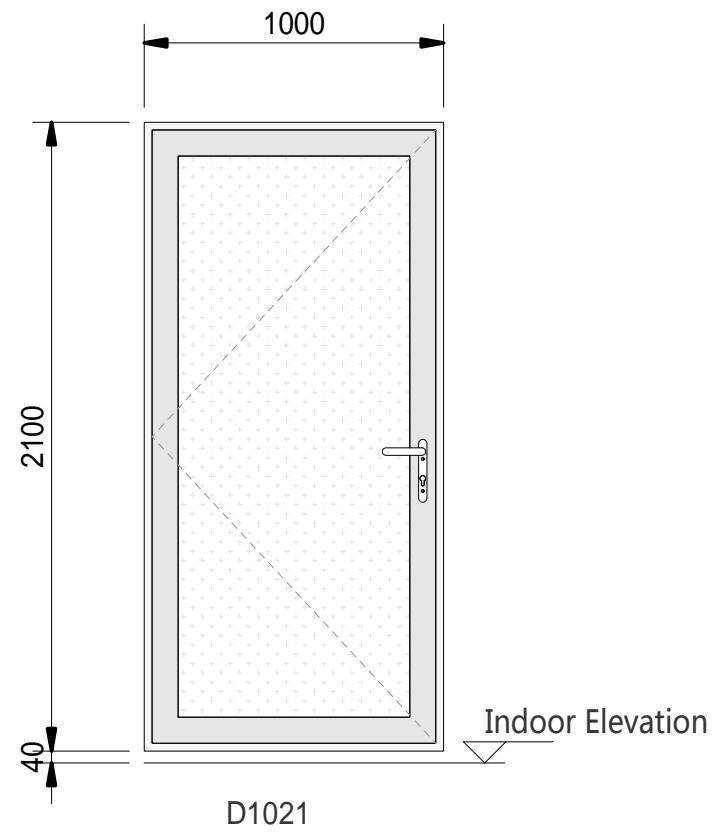


D1021

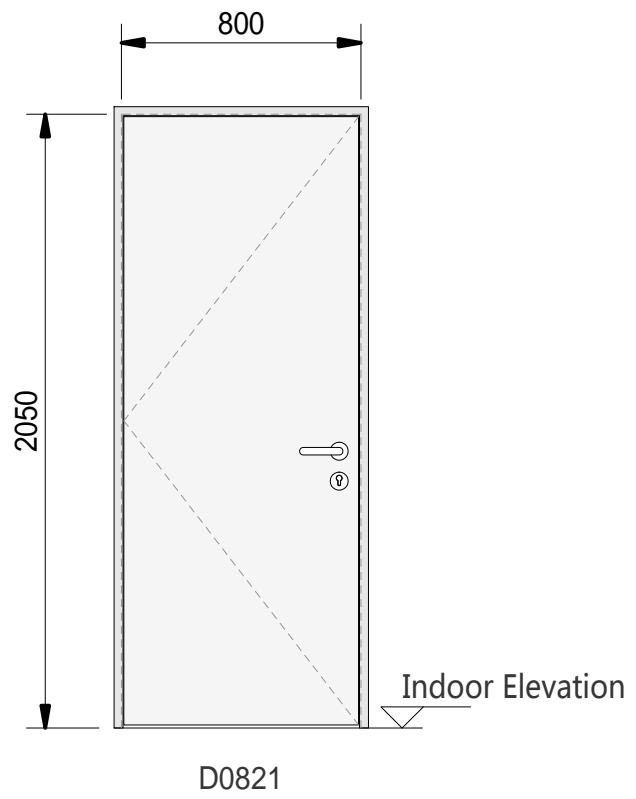


D0821

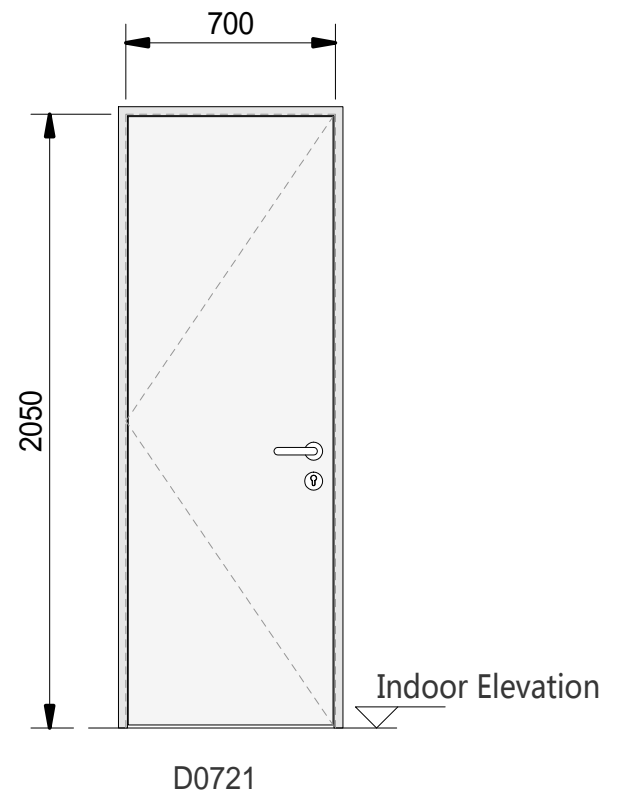

D0721

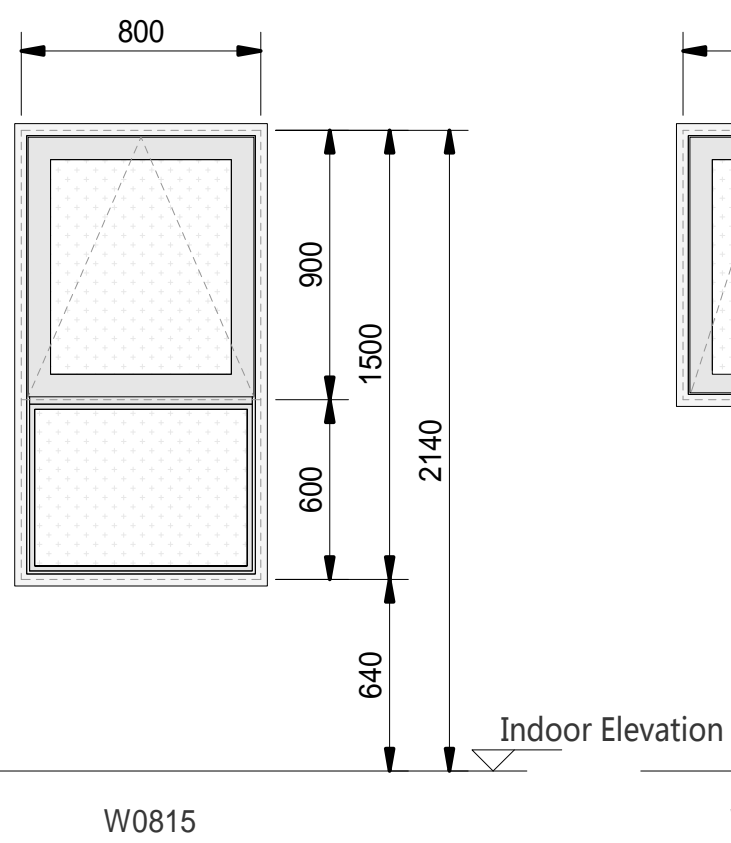


W0815

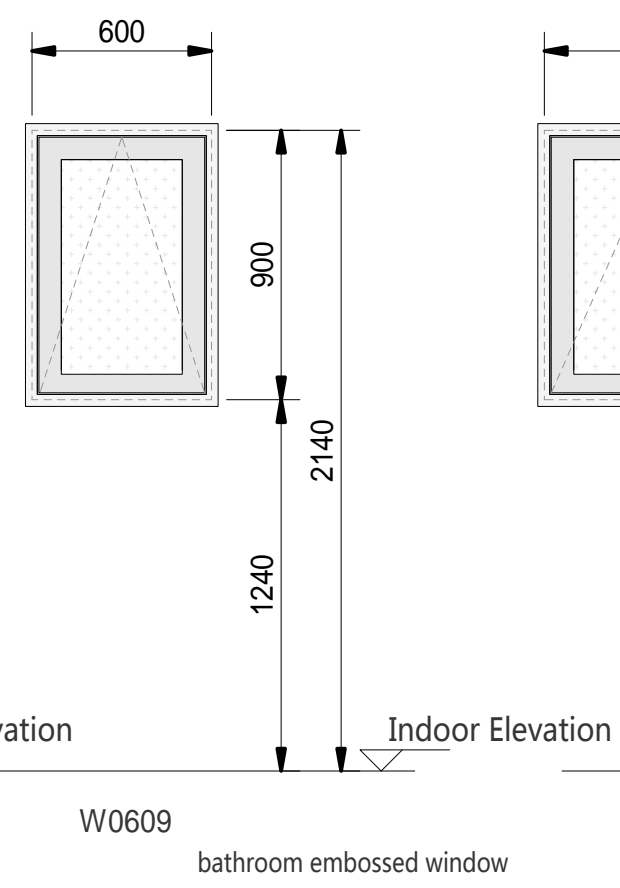


W0609

bathroom embossed window

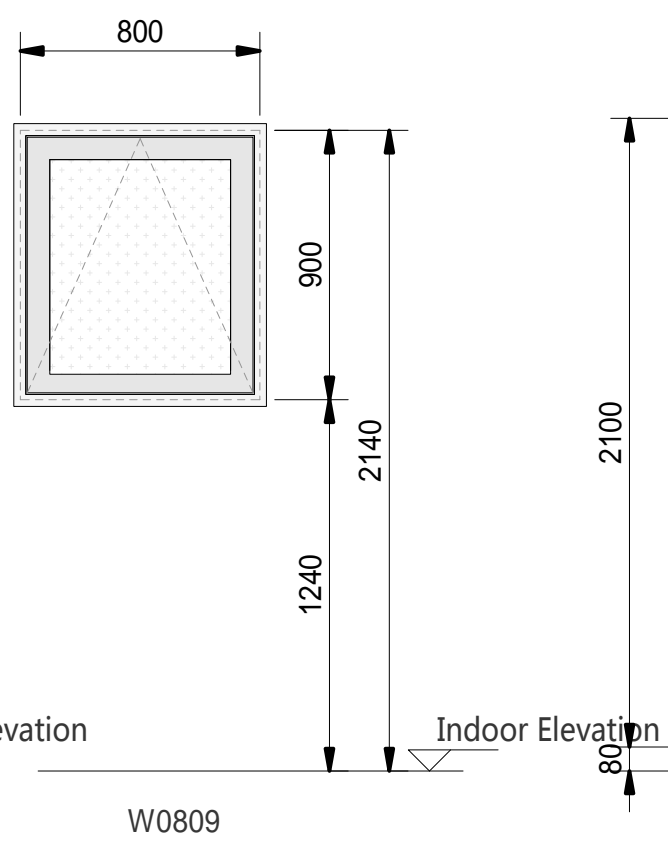

W0809

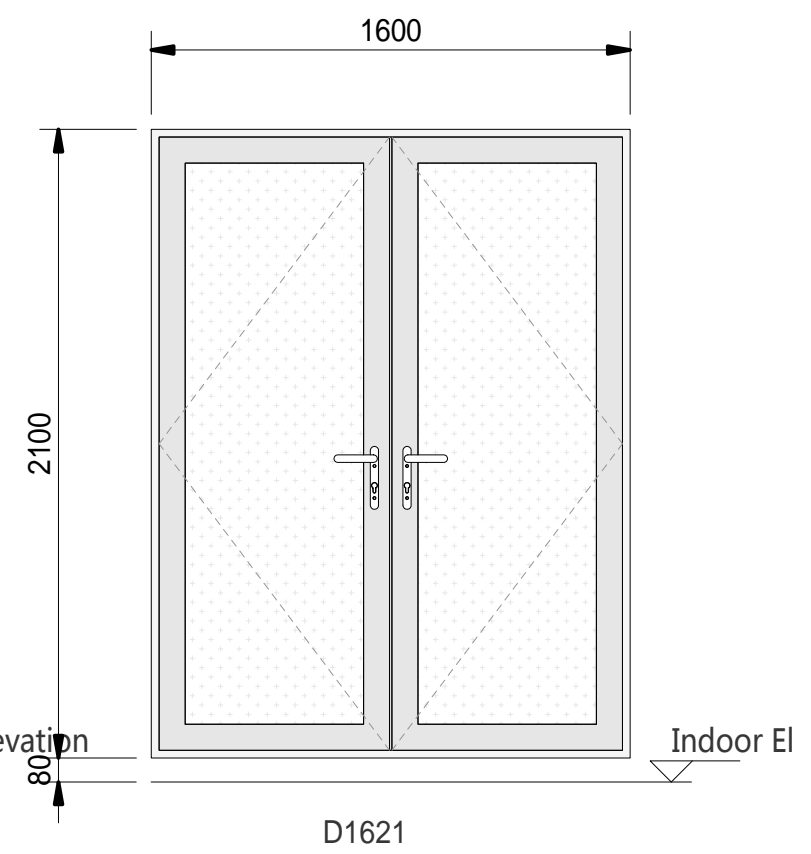

D1621